

PRODUCTIONS

ONISHKA



Technical rider V.4 – July 2023

Show : Marguerite : le feu

Duration : 70 minutes

Show created at Espace Go in March 2022.

Espace Go Team

Production Manager : Suzanne Crocker
Technical director : Alex Gendron

Artistic Tour team

Production and tour Manager: Dominique Sarrazin
Stage management, lighting and video : Marie-Frédérique Gravel
Émilie Monnet
Anna Moulouda
Tatiana Zinga Botao
Catherine Dagenais-Savard

Technical Tour team

Technical Director : Romane Bocquet
Sound : Frédéric Auger
Lighting designer : Julie Basse
Video : Dominique Hawry

General and/or notes

Sage will be burned before each performance on stage and in the hall.

Crew requirements

Load-in and strike:

Staff provided by the PRESENTER:

1 technical director, 1 lighting director, 1 sound director, 1 video director, 1 stage manager, 6 technicians.

Personnel provided by the PRODUCER:

1 technical director/head stagehand, 1 sound manager, 1 lighting manager, 1 video manager

For each show:

Staff provided by the PRESENTER:

1 technical director, 1 sound manager, 1 lighting manager, 1 video manager and 1 stage manager, 1 costume crew.

Personnel provided by the PRODUCER:

1 technical director/head stagehand, 1 sound manager, 1 lighting/video manager.

Schedule

It is essential that at the time of arrival of the touring crew, the set is available for set-up, that the lighting and sound boxes are pre-mounted.

See attached schedule.

Transport

The company will travel with a 16' cube.

Please let us know of any information related to the parking.

Set

The set consists of two wooden screens covered with metal sheet resting on the floor at an angle towards the back. Need 10 sand bags.

Minimum stage size :

13m wide (43pi)

9,5m deep (31pi)

5,65m high (19pi)

Management

The sound board must be placed in the theatre room.

The lighting and video boards may be in the booth but preferably in the room.

Dressing

German style curtains with only a black background curtain.

Lighting

A lighting pre-hang is necessary before our arrival.

Provided by the PRODUCER

- Batch of gels

Provided by the PRESENTER

- 01 GrandMA 2 board
- Minimum of 96 dimmers
- Minimum of 4 electrical fly system + 1 FOH
- Frost R119 et R132
- 04 x Fresnels 1KW
- 03 x Mini fresnels 300W
- 08 x Robert Julia 306 HPC
- 21 x PAR64 MLF / CP62
- 14 x Robert Julia 613 SX or equivalence
- 10 x Robert Julia 614 SX or equivalence
- 02 x Robert Julia 933 SNX or découpe HMI
- 25 x Robert Julia Lutin 306 LF or ETC source4 36 degrees
- 10 x LEDs RGBW SIXBAR1000 (To be confirmed with the lighting designer)
- 04 x Moving lights Diablo de Ayrton (To be confirmed with the lighting designer). FOH position.
- 01 x opto - splitter
- 06 x booms of 3m (10pi)
- 01 x oke machine MDG atmosphere
- 14 x base plate
- 02 x pipes of 2,40m (8pi) on base plate
- 02 x pipes of 2,80m (9pi) on base plate
- 02 x pipes of 4m (13pi) on base plate
- 02 x pipes of 5,90m (19pi) on base plate
- 01 x pipe of 1,30m (4'2'') on base plate
- 20 x cheeseborough (swivell)

Intercommunication system

Intercommunication system between the sound control room, the lighting control room and the stage.

Vidéo

Provided by the PRODUCER

- 01 x MacBook Pro computer with Millumin V4 license
- 01 x Caldigit mini docking station
- 01 x network switch
- 02 x video projectors 6K with attachments (To discuss with the presenter)
- 02 x lenses 0.8
- 02 x HDMI/Cat5 Extenders Kit

Provided by the PRESENTER

- Cat5, HDMI and BNC cables

Dressing rooms

Dressing room and green room for 3 artists and 4 technicians.
Sink with hot and cold water, mirror, shower and toilet.
Bring towels.

Hospitality

The compagny will bring its own water bottles.
A fruits/vegetables/cheese plate would be appreciated.

Laundry

Full laundry facilities including washer, dryer, steam iron, ironing board.

Merch and products

No products for sale.

For all questions:
Romane Bocquet
Technical Director
Cell : 514.608.6584
romane.bocquet@hotmail.com

HORAIRE Marguerite : Le feu



Lieu : Le Diamant, Québec

Jour/Date	Heure	Travail	Équipe Diamant	Équipe Onishka
Mardi 17 mai	8h à 12h	montage éclairage, projecteurs vidéo et sources sonores	1 chef Lx + 5 tech 1 chef machin + 1 machin 1 chef vidéo (Nicolas) 1 chef son	non-présente
	12h	Dîner		
	13h	Arrivée de l'équipe de tournée		
	13h à 16h	Déchargement camion - montage décor - finalisation éclairage dans le décor - fin installation sonore - installation des régies	1 chef Lx + 3 tech 1 chef machin + 3 machin 1 chef son	Daniel, Lucie, Simon, Annie, Tristan-Olivier, Nicolas
	16h à 17h	Début focus et/ou mapping		
	17h	Souper	Tous	Tous
	18h à 22h	focus + test vidéo + test sonore	1 chef Lx + 3 tech 1 chef son 1 chef machin	Daniel, Lucie, Simon, Annie, Tristan-Olivier, Nicolas


Jour/Date	Heure	Travail	Équipe Diamant	Équipe Onishka
Mercredi 18 mai	9h à 13h	intensités Lx et vidéo	3 chefs (Lx, son et machin)	Daniel, Lucie, Simon, Annie, Manon, Tristan-Olivier, Nicolas, Angélique, Émilie
	13h à 14h	Dîner équipe technique	Tous	Tous
		comédiennes sur scène - ajuster la mise en place		3 comédiennes, Angélique, Manon
	14h à 17h	intensités sonores Raccords LX - vidéo au besoin	3 chefs (Lx, son et machin)	Daniel, Lucie, Simon, Annie, Manon, Fred, Tristan-Olivier, Nicolas
	17h	Souper pour tous	Confirmer la période AM du 19 mai	
	18h à 22h	cue to cue avec comédiennes	3 chefs (Lx, son et machin)	Daniel, Lucie, Simon, Annie, Manon, Fred, Tristan-Olivier, Nicolas, Angélique

Jour/Date	Heure	Travail	Équipe Diamant	Équipe Onishka
Jeudi 19 mai	8h à 12h	Stand by à confirmer la veille		
	12h	Dîner - au besoin		
	13h	Arrivée des équipes mise en loge des costumes	3 chefs (Lx, son et machin) 1 cheffe habilleuse	Daniel, Lucie, Simon, Annie, Manon, Fred, Tristan-Olivier, Angélique, comédiennes
	14h	générale - sans costumes	3 chefs (Lx, son et machin)	Daniel, Lucie, Simon, Annie, Manon, Fred, Tristan-Olivier, Angélique
	16h30	Souper pour tous	Tous	Tous
	17h30	appel spectacle	3 chefs (Lx, son et machin)	Daniel, Lucie, Simon, Annie, Manon, Angélique
	19h00	ouverture des portes		
	19h30	Spectacle		
	20h30	fin du spectacle nettoyage des costumes	1 chef habilleuse	

Jour/Date	Heure	Travail	Équipe Diamant	Équipe Onishka
Vendredi 20 mai	17h30	appel spectacle	3 chefs (Lx, son et machin)	Daniel, Lucie, Annie et Manon
	19h00	ouverture des portes		
	19h30	Spectacle		
	20h30	fin du spectacle	1 chef habilleuse	
		nettoyage des costumes		
	Rencontre avec le public après la représentation			





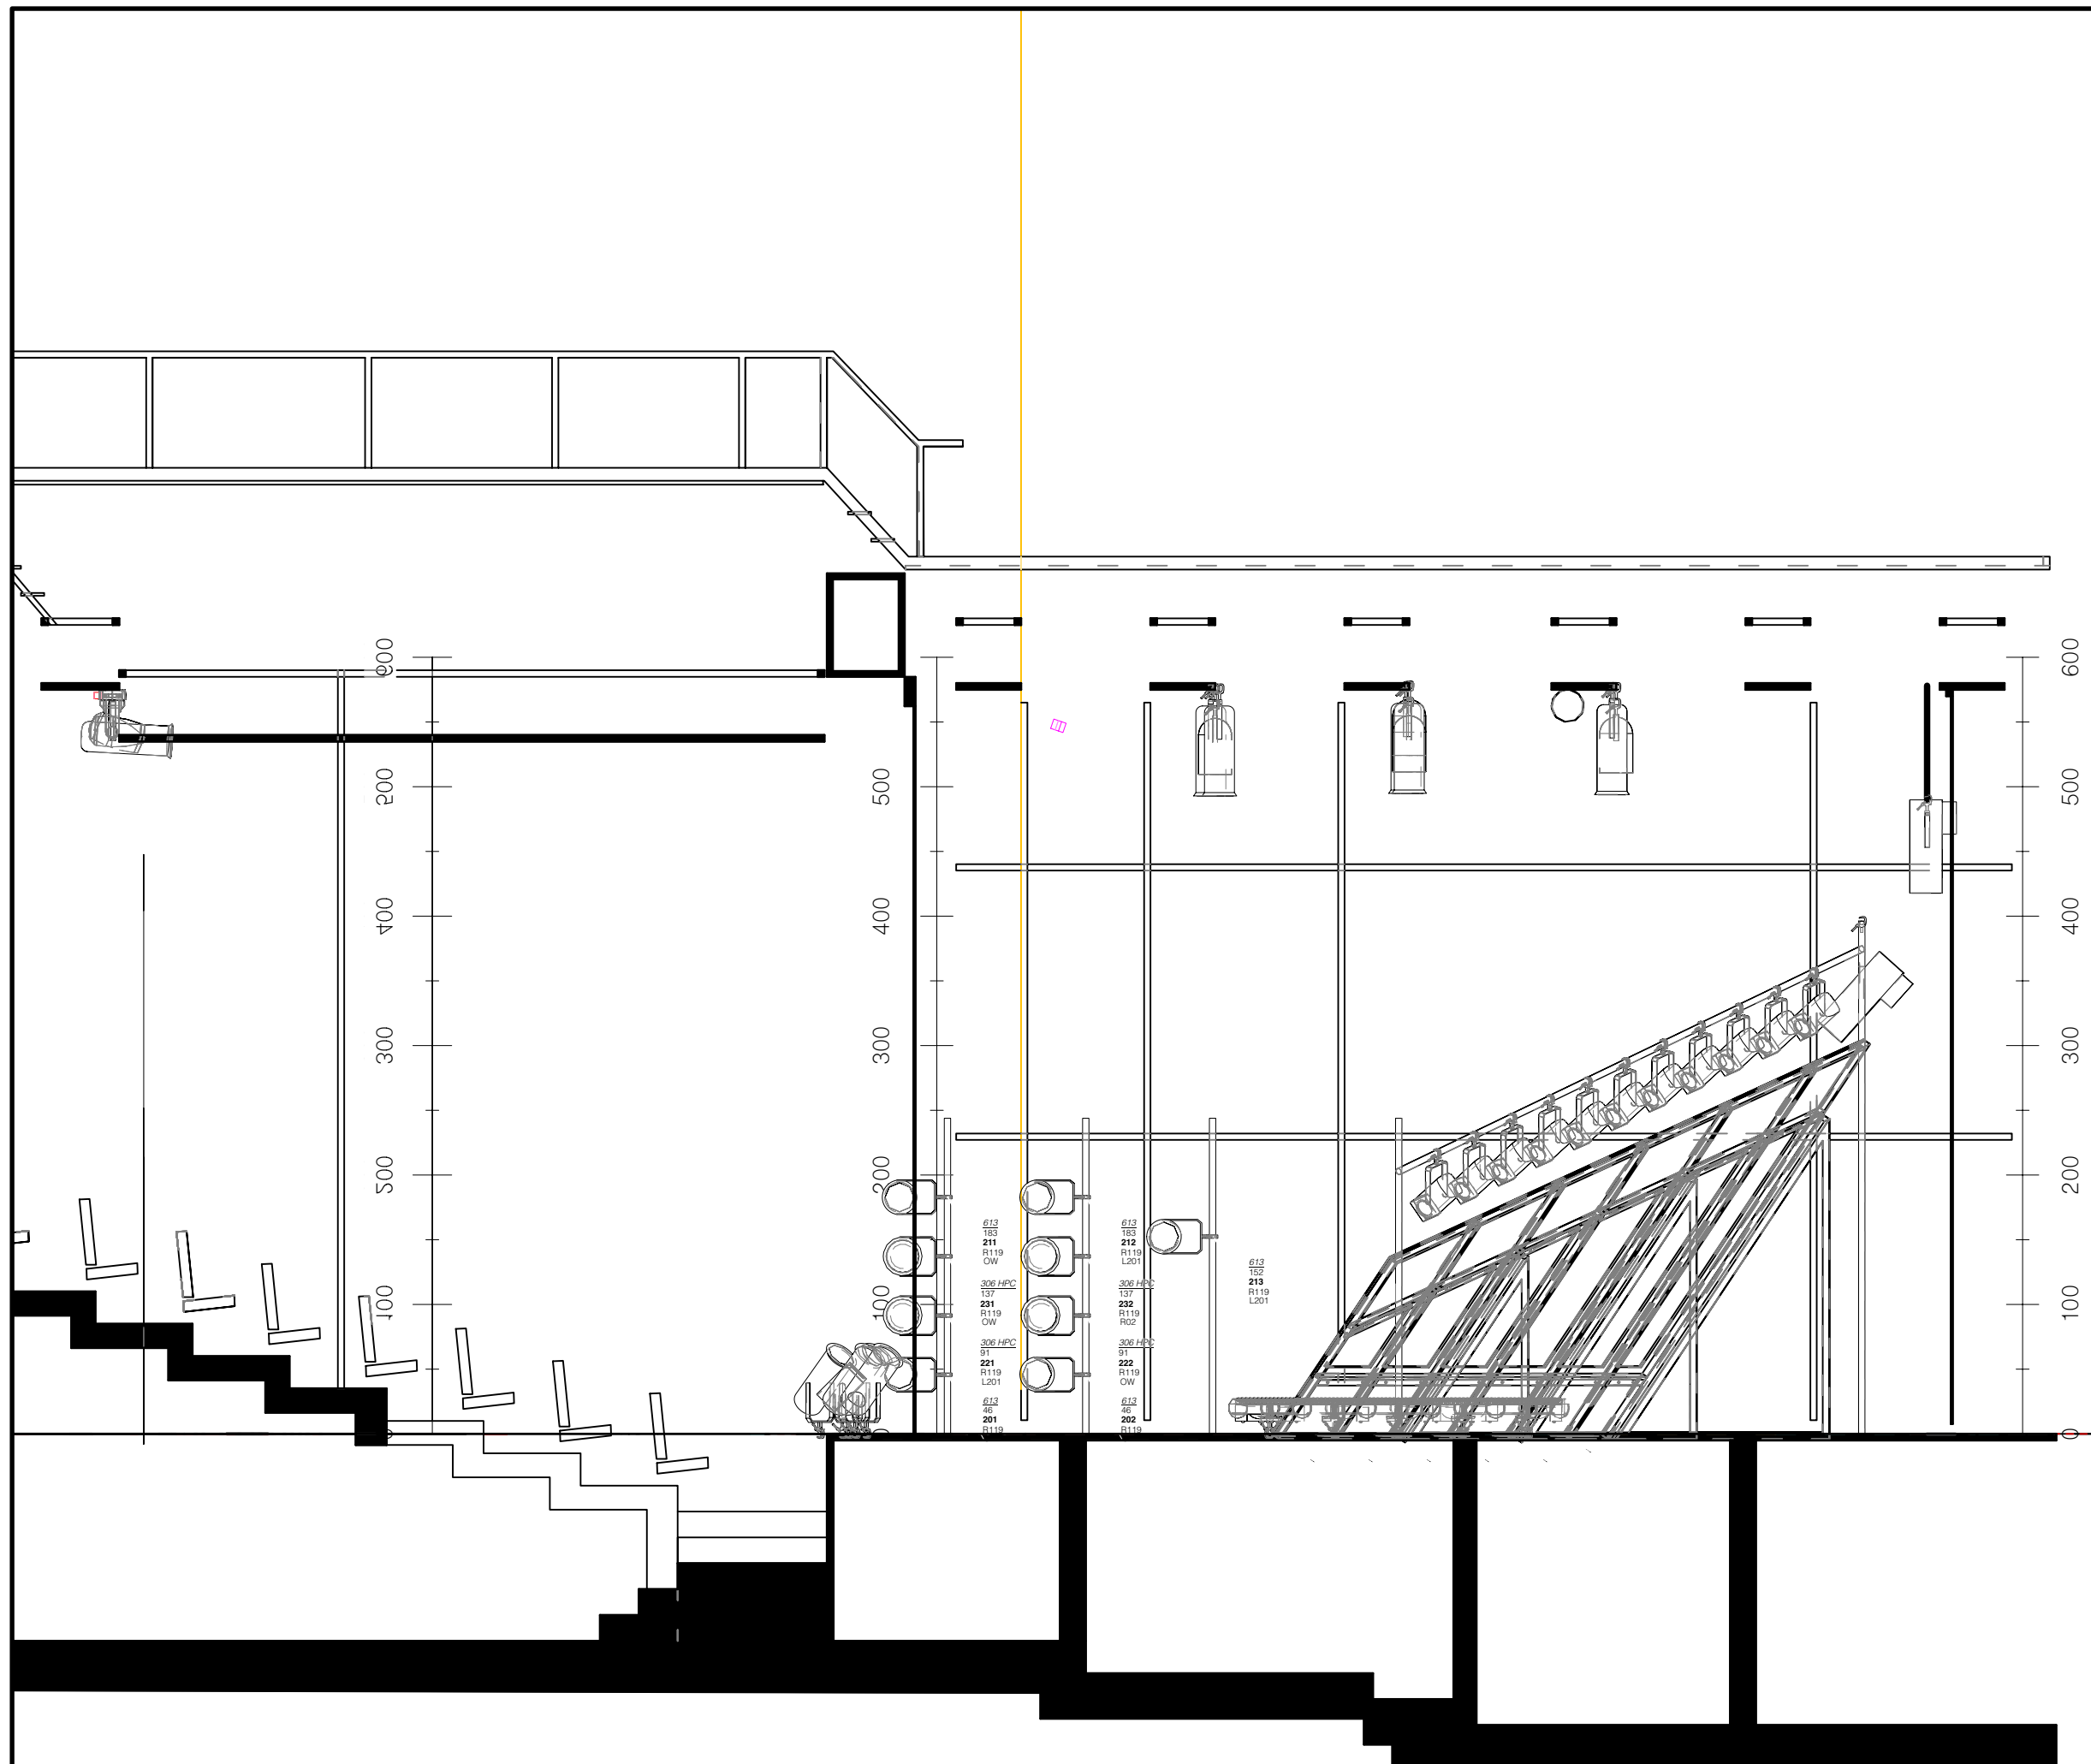

Conventionals

	Altman PAR 64 MFL	21
	Robert Juliat 306 HPC	8
	Robert Juliat 613 SX	14
	Robert Juliat 614 SX	10
	Robert Juliat 933 SNX	2
	Robert Juliat Lutin 306 LF	25

Movers

	ADB Klemantis AS 1000	10
	Ayrton Diablo	4
Total		94

Color	Size	Count
L201	180mm	12
L201	215mm	1
L201 + R132	180mm	4
L201 + R132	N/A	4
L201+R114	152 mm	22
L204	Altman PAR 64 MFL	4
L205	Altman PAR 64 MFL	9
L206	Altman PAR 64 MFL	8
OW	180mm	10
R02	180mm	2

Production Title
MARGUERITE - LE FEU
 Onishka

Drawing Title
**[A3] COUPE
 OVERSTAGE ET BOOMS**


Designer Julie Basse	Director Emilie Monnet
--------------------------------	----------------------------------

Drawn By Julie Basse	Scale 1:50
--------------------------------	----------------------

Venue AVIGNON	Drawing No. 1
-------------------------	-------------------------

Date 2023-06-02	of
---------------------------	-----------

Format A3	4
---------------------	----------

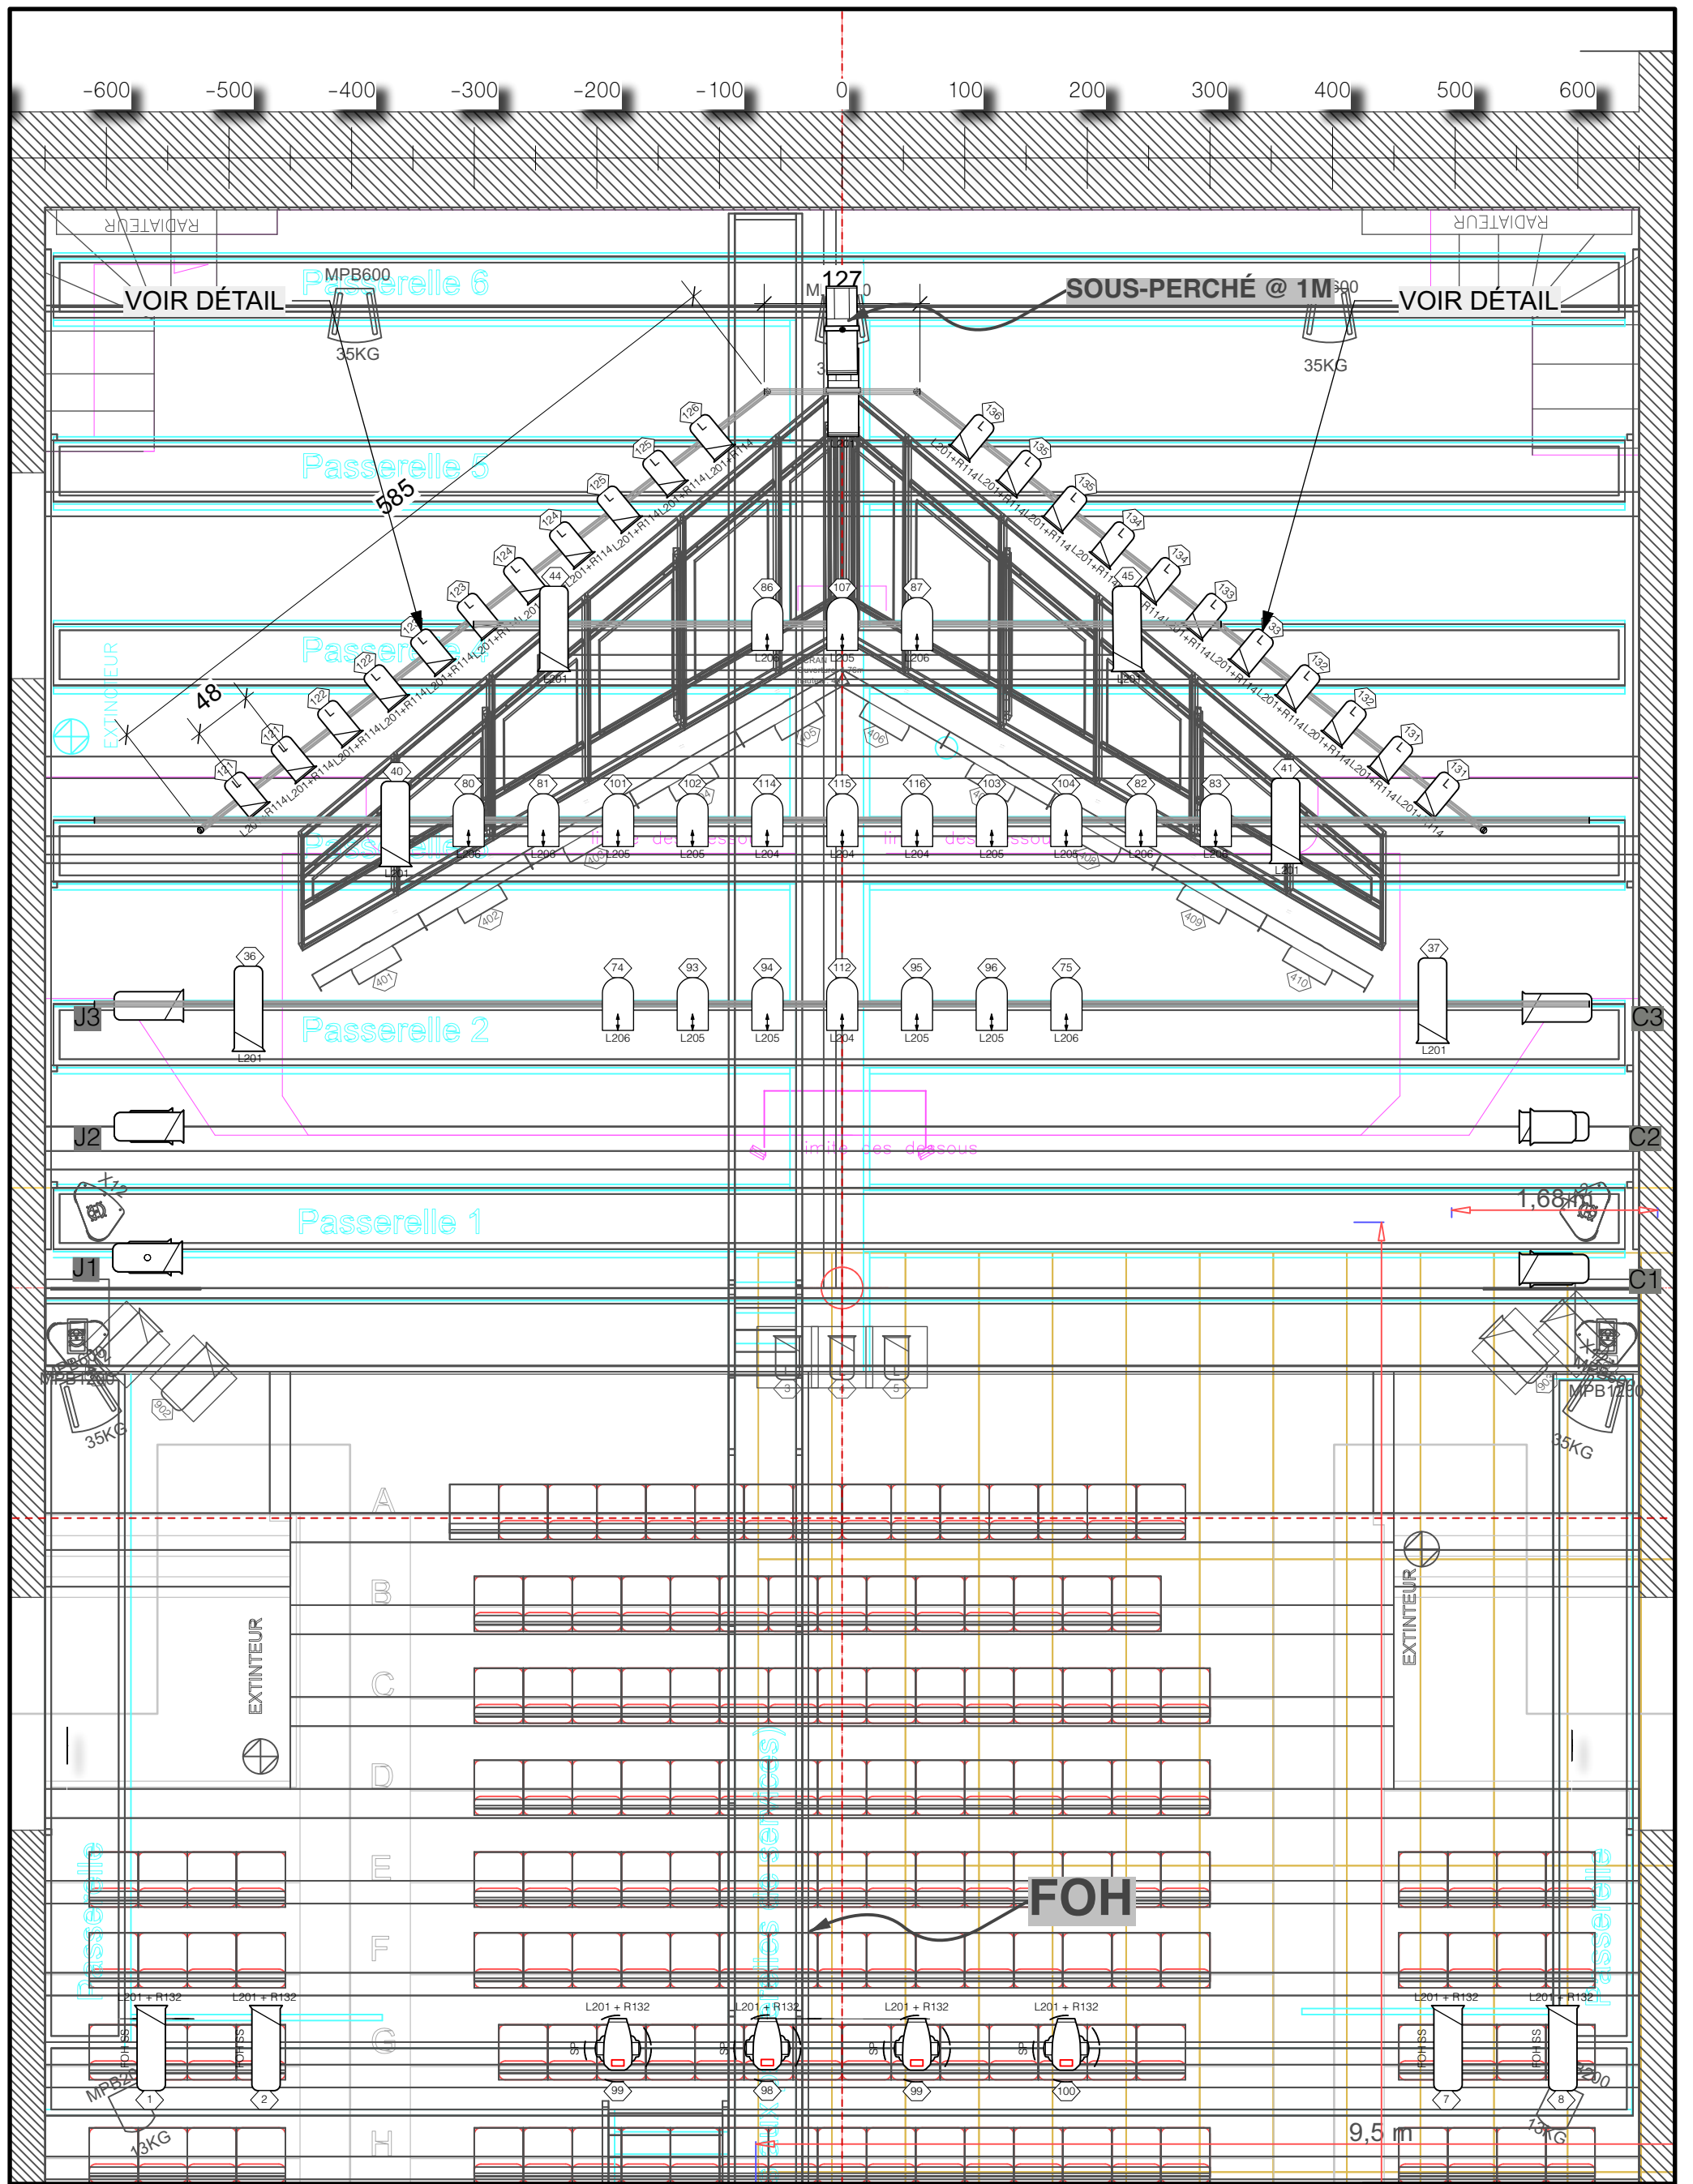


Conventionals

	Altman PAR 64 MFL	21		Robert Juliat 614 SX	10
	Robert Juliat 306 HPC	8		Robert Juliat 933 SNX	2
	Robert Juliat 613 SX	14		Robert Juliat Lutin 306 LF	25

Movers

	ADB Klemantis AS 1000	10
	Ayrton Diablo	4

Production Title	
MARGUERITE - LE FEU	
Onishka	
Drawing Title	
[A3] OVERSTAGE OVERSTAGE ET BOOMS	
Designer	Director
Julie Basse	Emilie Monnet
Drawn By	Scale
Julie Basse	1:50
Venue	Drawing No.
AVIGNON	2
Date	of
2023-06-02	4
Format	
A3	

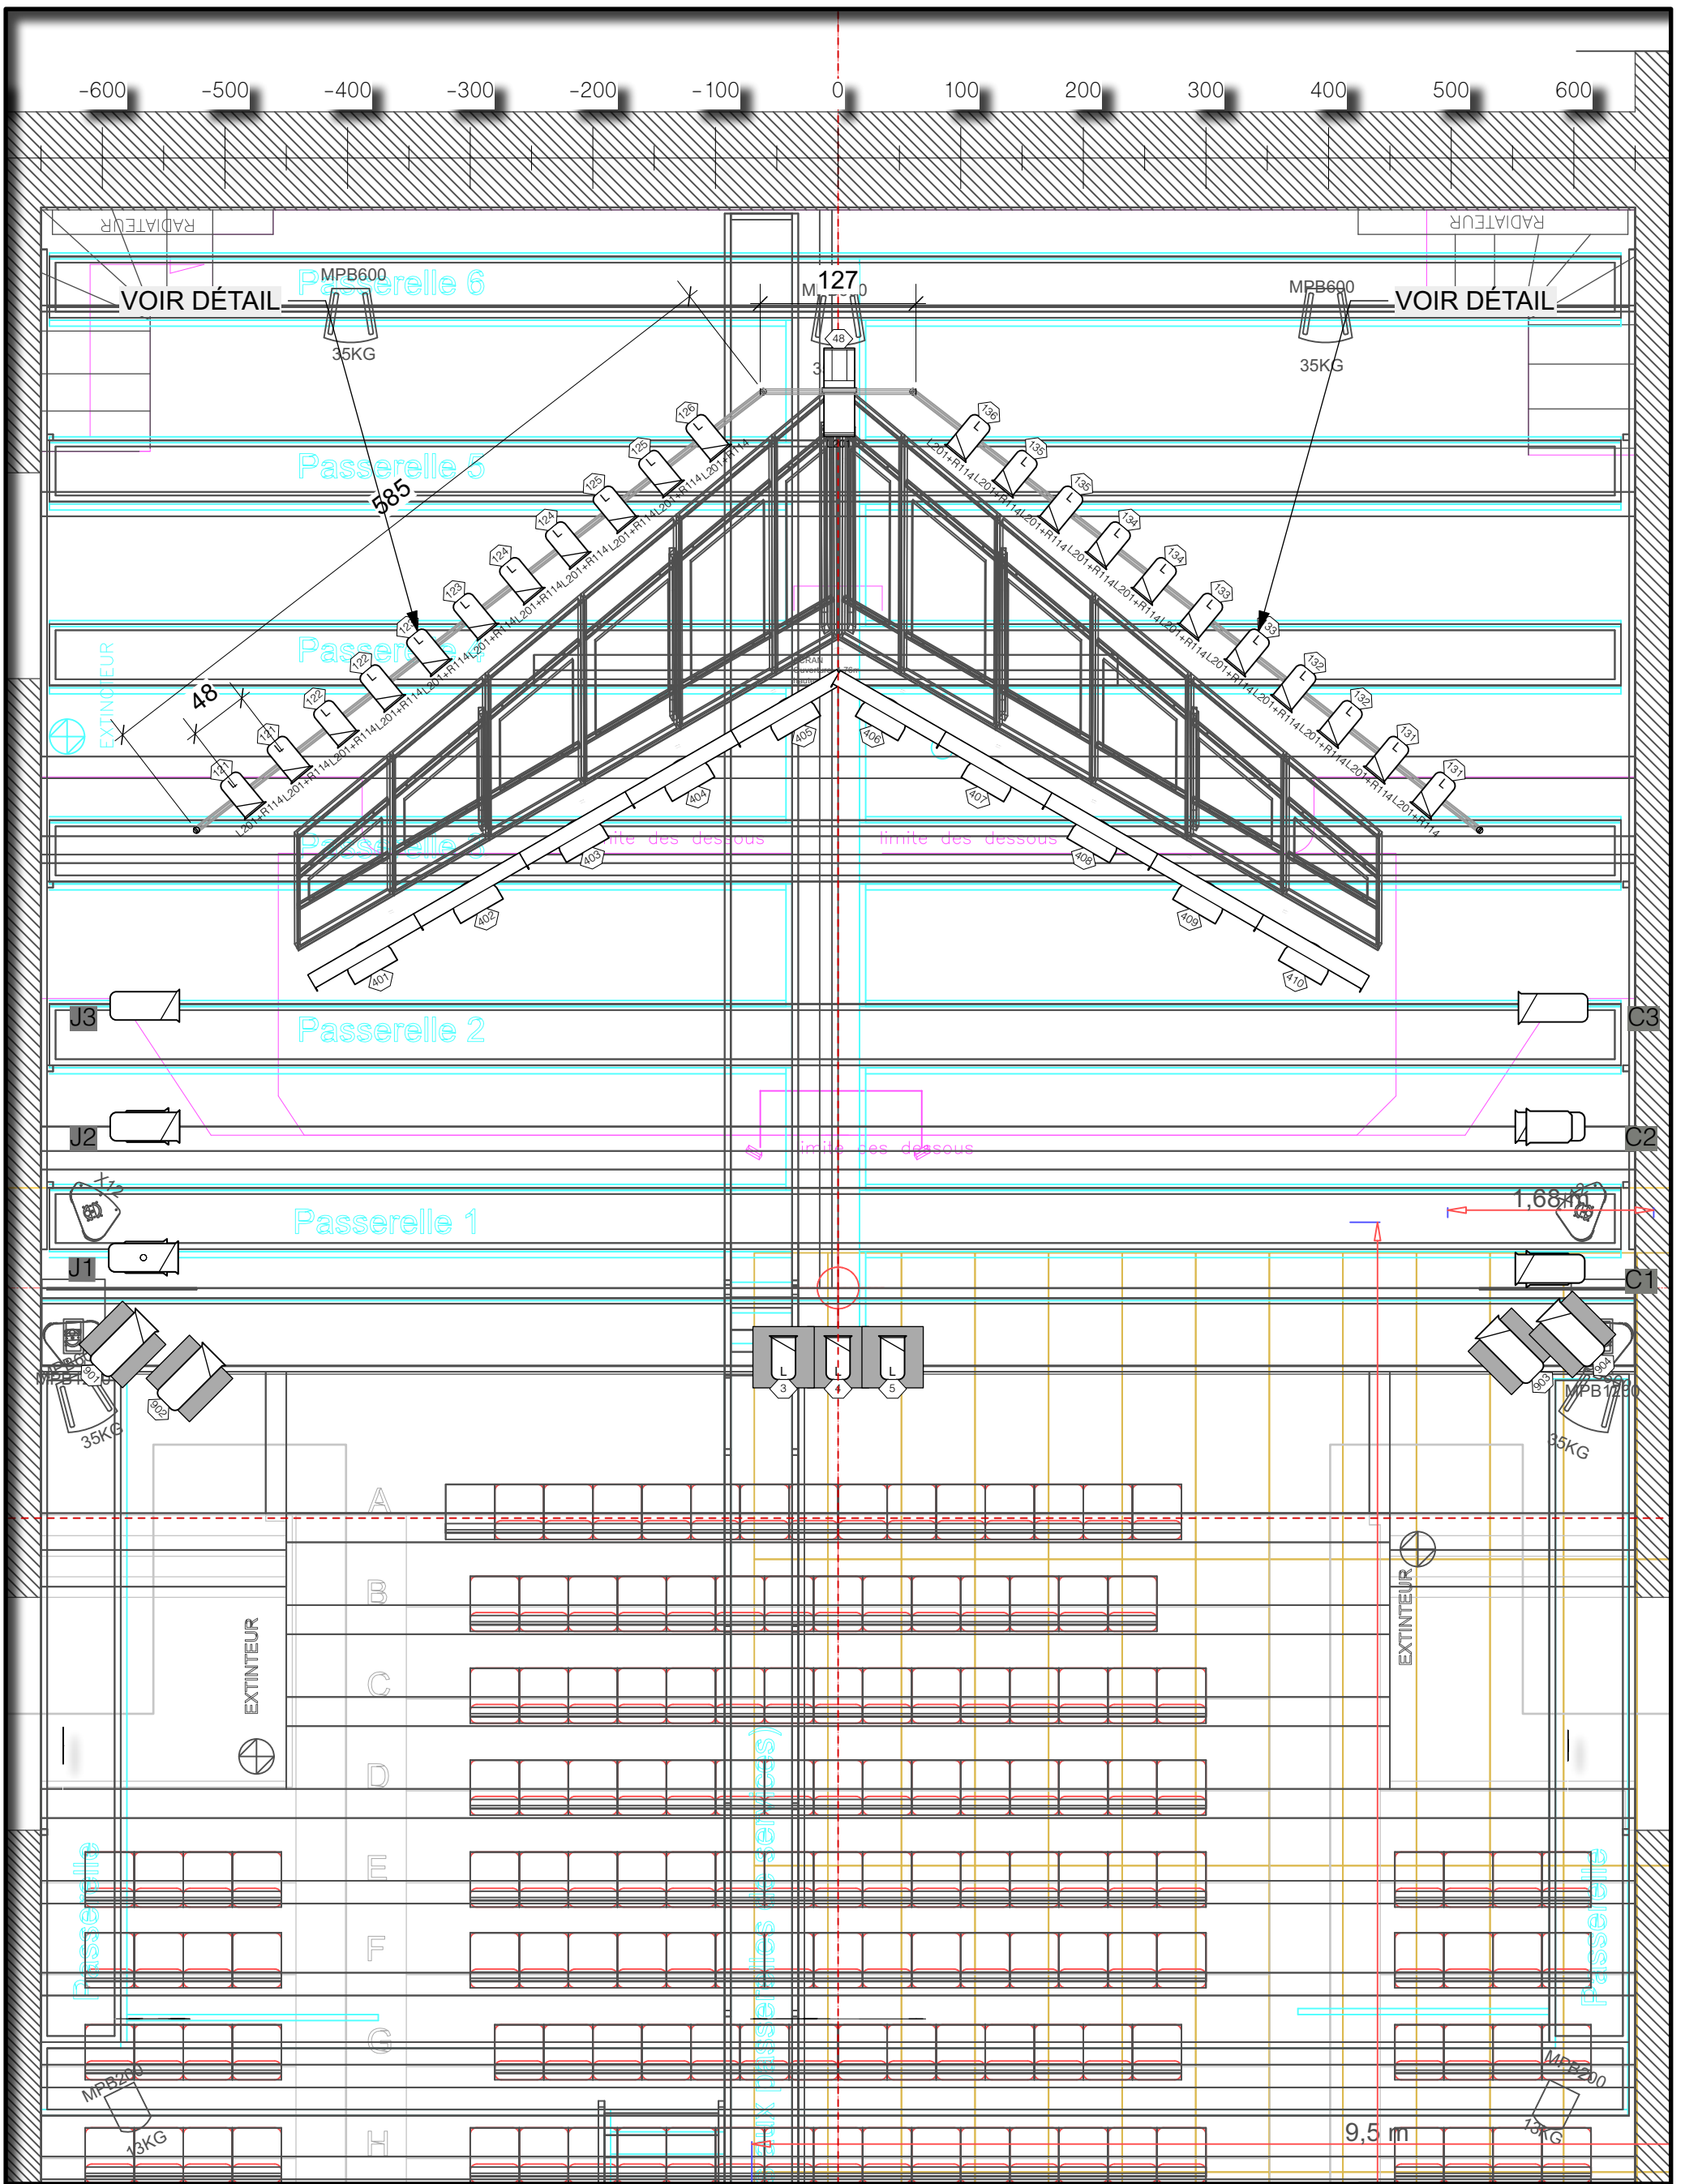




Conventionals

	Robert Juliat 614 SX	10
	Altman PAR 64 MFL	21
	Robert Juliat 306 HPC	8
	Robert Juliat 613 SX	14
	Robert Juliat 933 SNX	2
	Robert Juliat Lutin 306 LF	25

Movers

	ADB Klemantis AS 1000	10
	Ayrton Diablo	4

Production Title		MARGUERITE - LE FEU	
		Onishka	
Drawing Title		[A3] FLOOR OVERSTAGE ET BOOMS	
Designer	Julie Basse	Director	Emilie Monnet
Drawn By	Julie Basse	Scale	1:50
Venue	AVIGNON	Drawing No.	3
Date	2023-06-02		of 4
Format	A3		

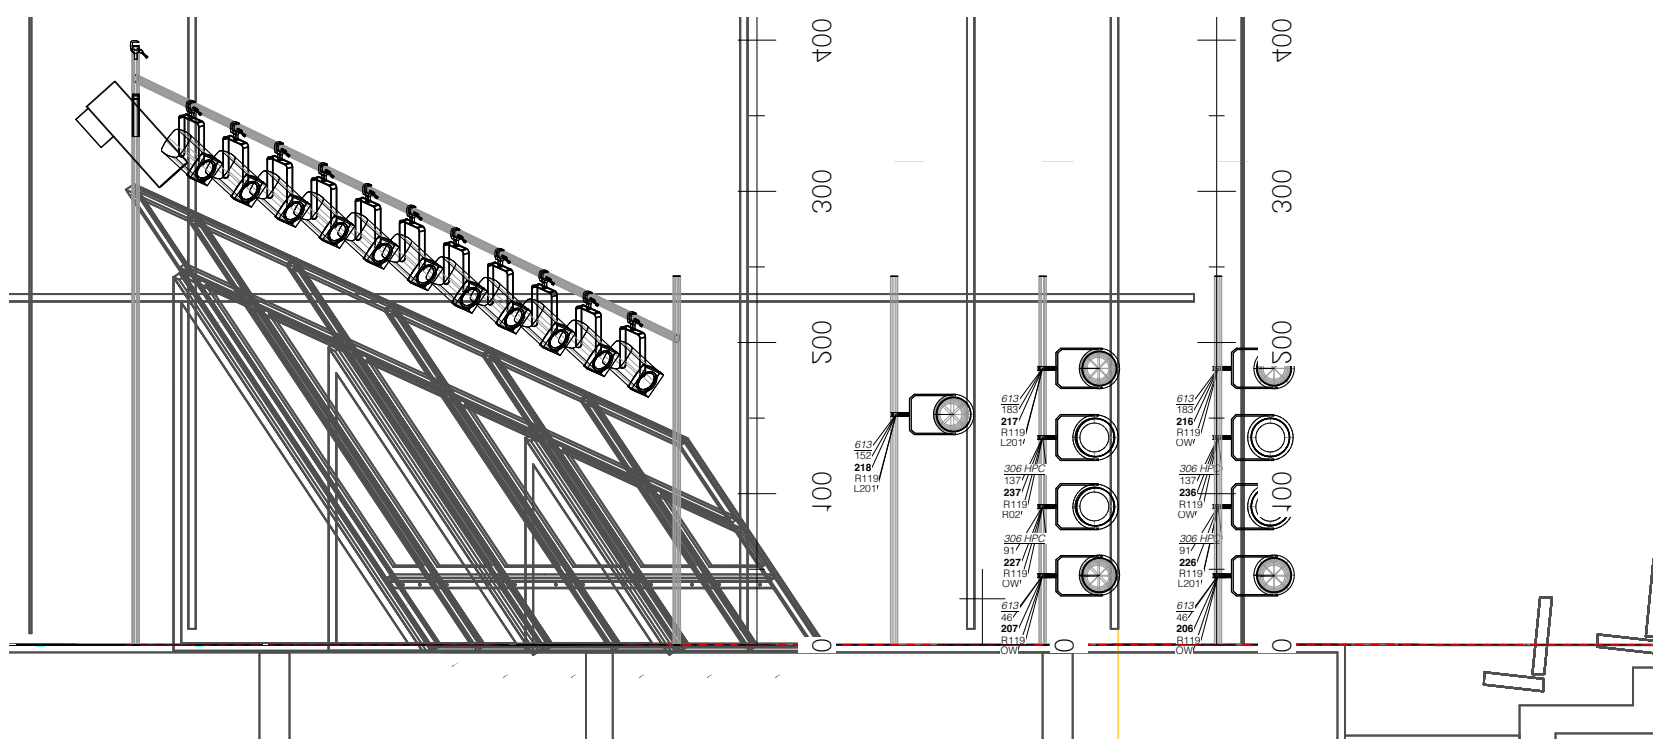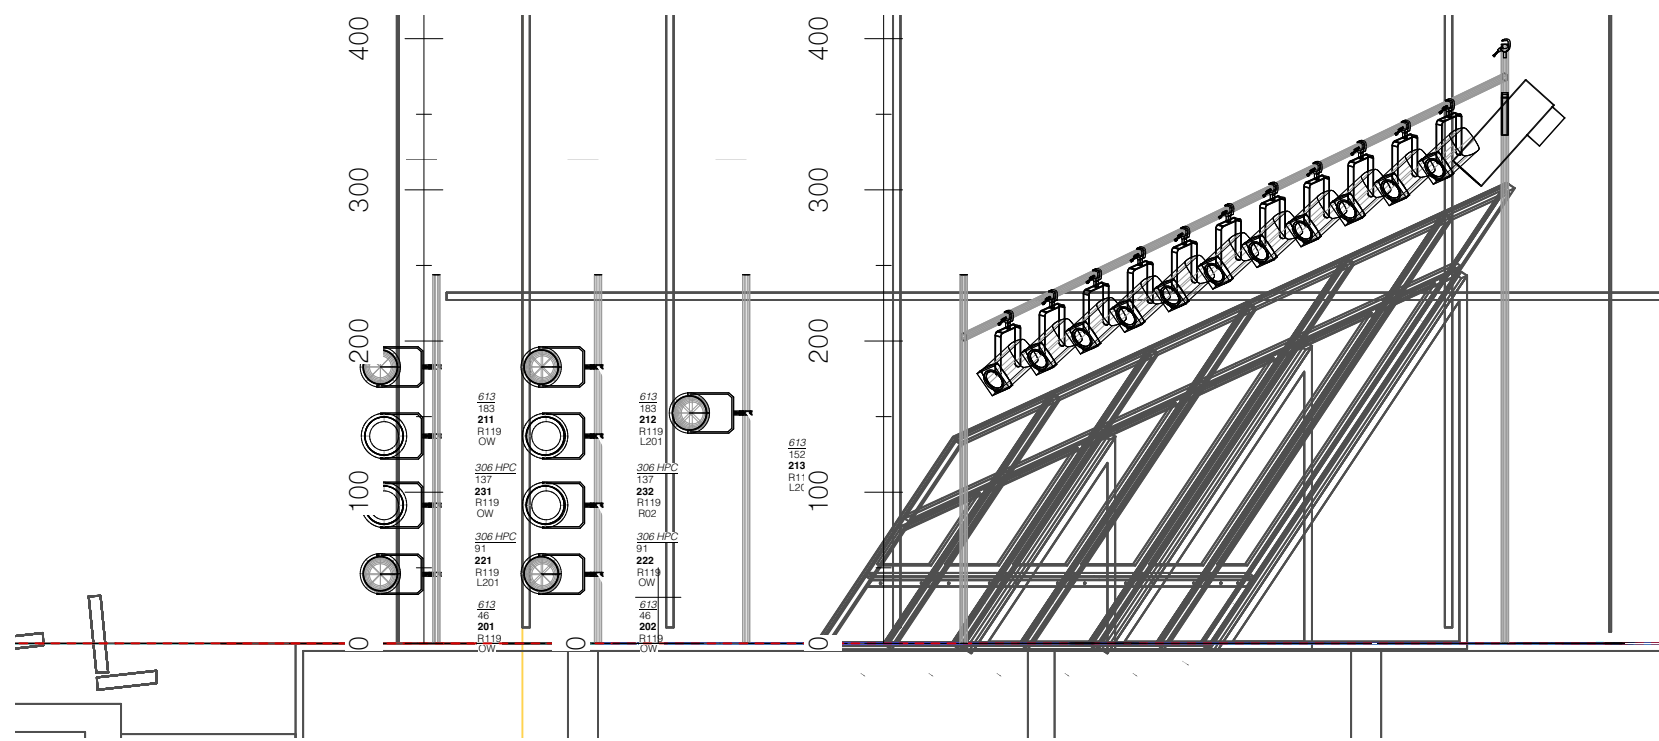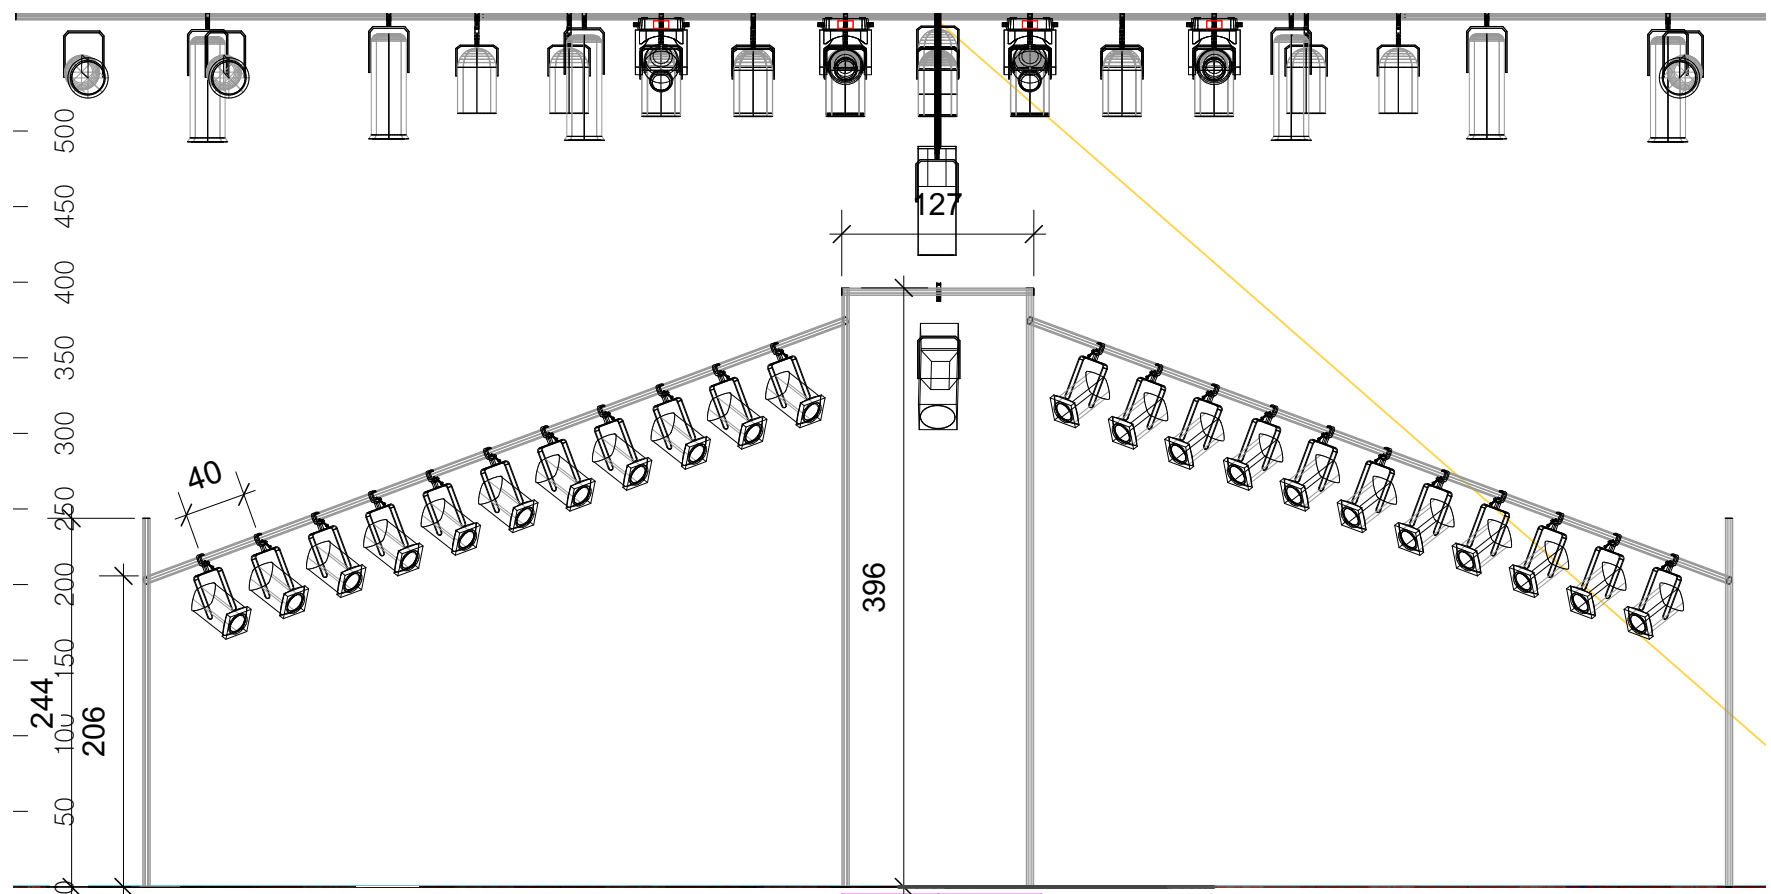

Conventionals

	Altman PAR 64 MFL	21		Robert Juliat 614 SX	10
	Robert Juliat 306 HPC	8		Robert Juliat 933 SNX	2
	Robert Juliat 613 SX	14		Robert Juliat Lutin 306 LF	25

Movers

	ADB Klemantis AS 1000	10
	Ayrton Diabolo	4

Production Title	
MARGUERITE - LE FEU	
Onishka	
Drawing Title [A3] DÉTAIL RIGG	
OVERSTAGE ET BOOMS	
Designer	Director
Julie Basse	Emilie Monnet
Drawn By	Scale
Julie Basse	1:50
Venue	Drawing No.
AVIGNON	4
Date	of
2023-06-02	4
Format	
A3	